




FRONT ELEVATION      SC: 1/4" = 1'0"

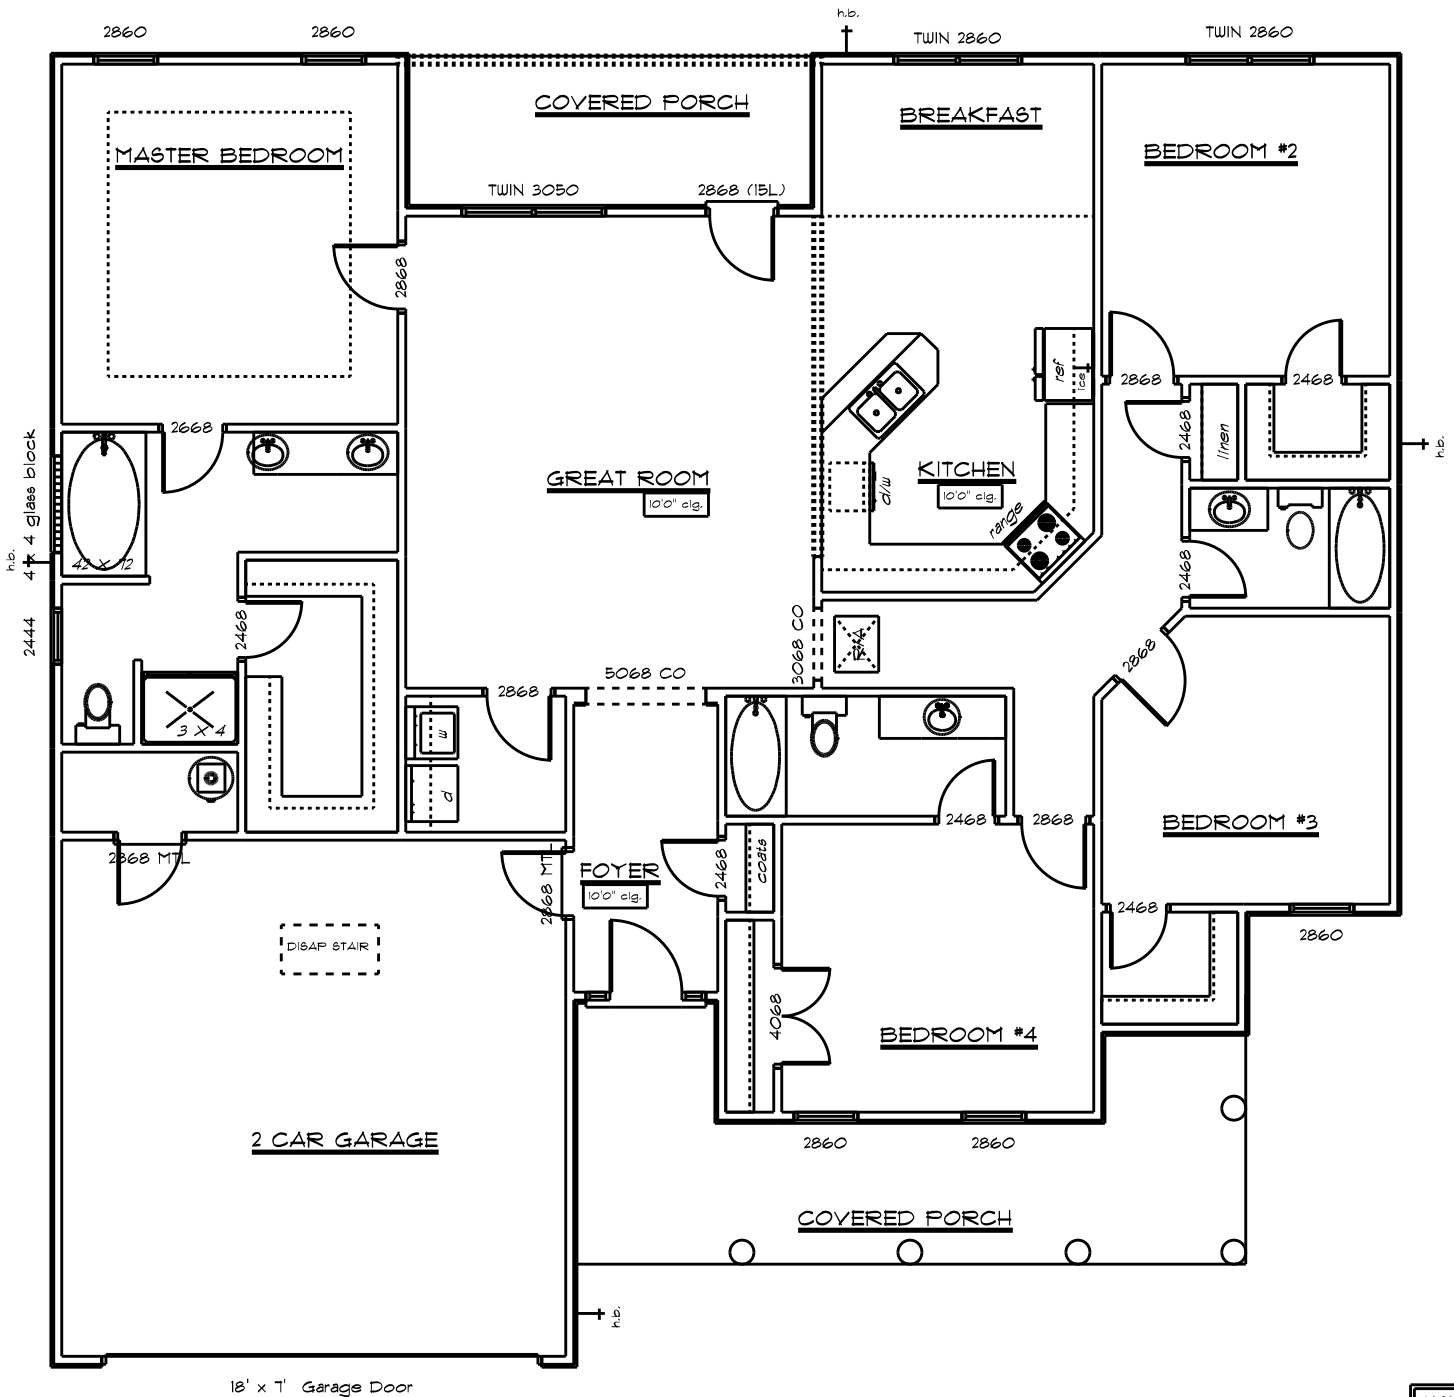

NAME	AREA
heated	1990.2 sq
garage	498.9 sq
carport	328.1 sq

**FLOOR PLAN** SC: 1/4" = 1'0"