


LEFT ELEVATION

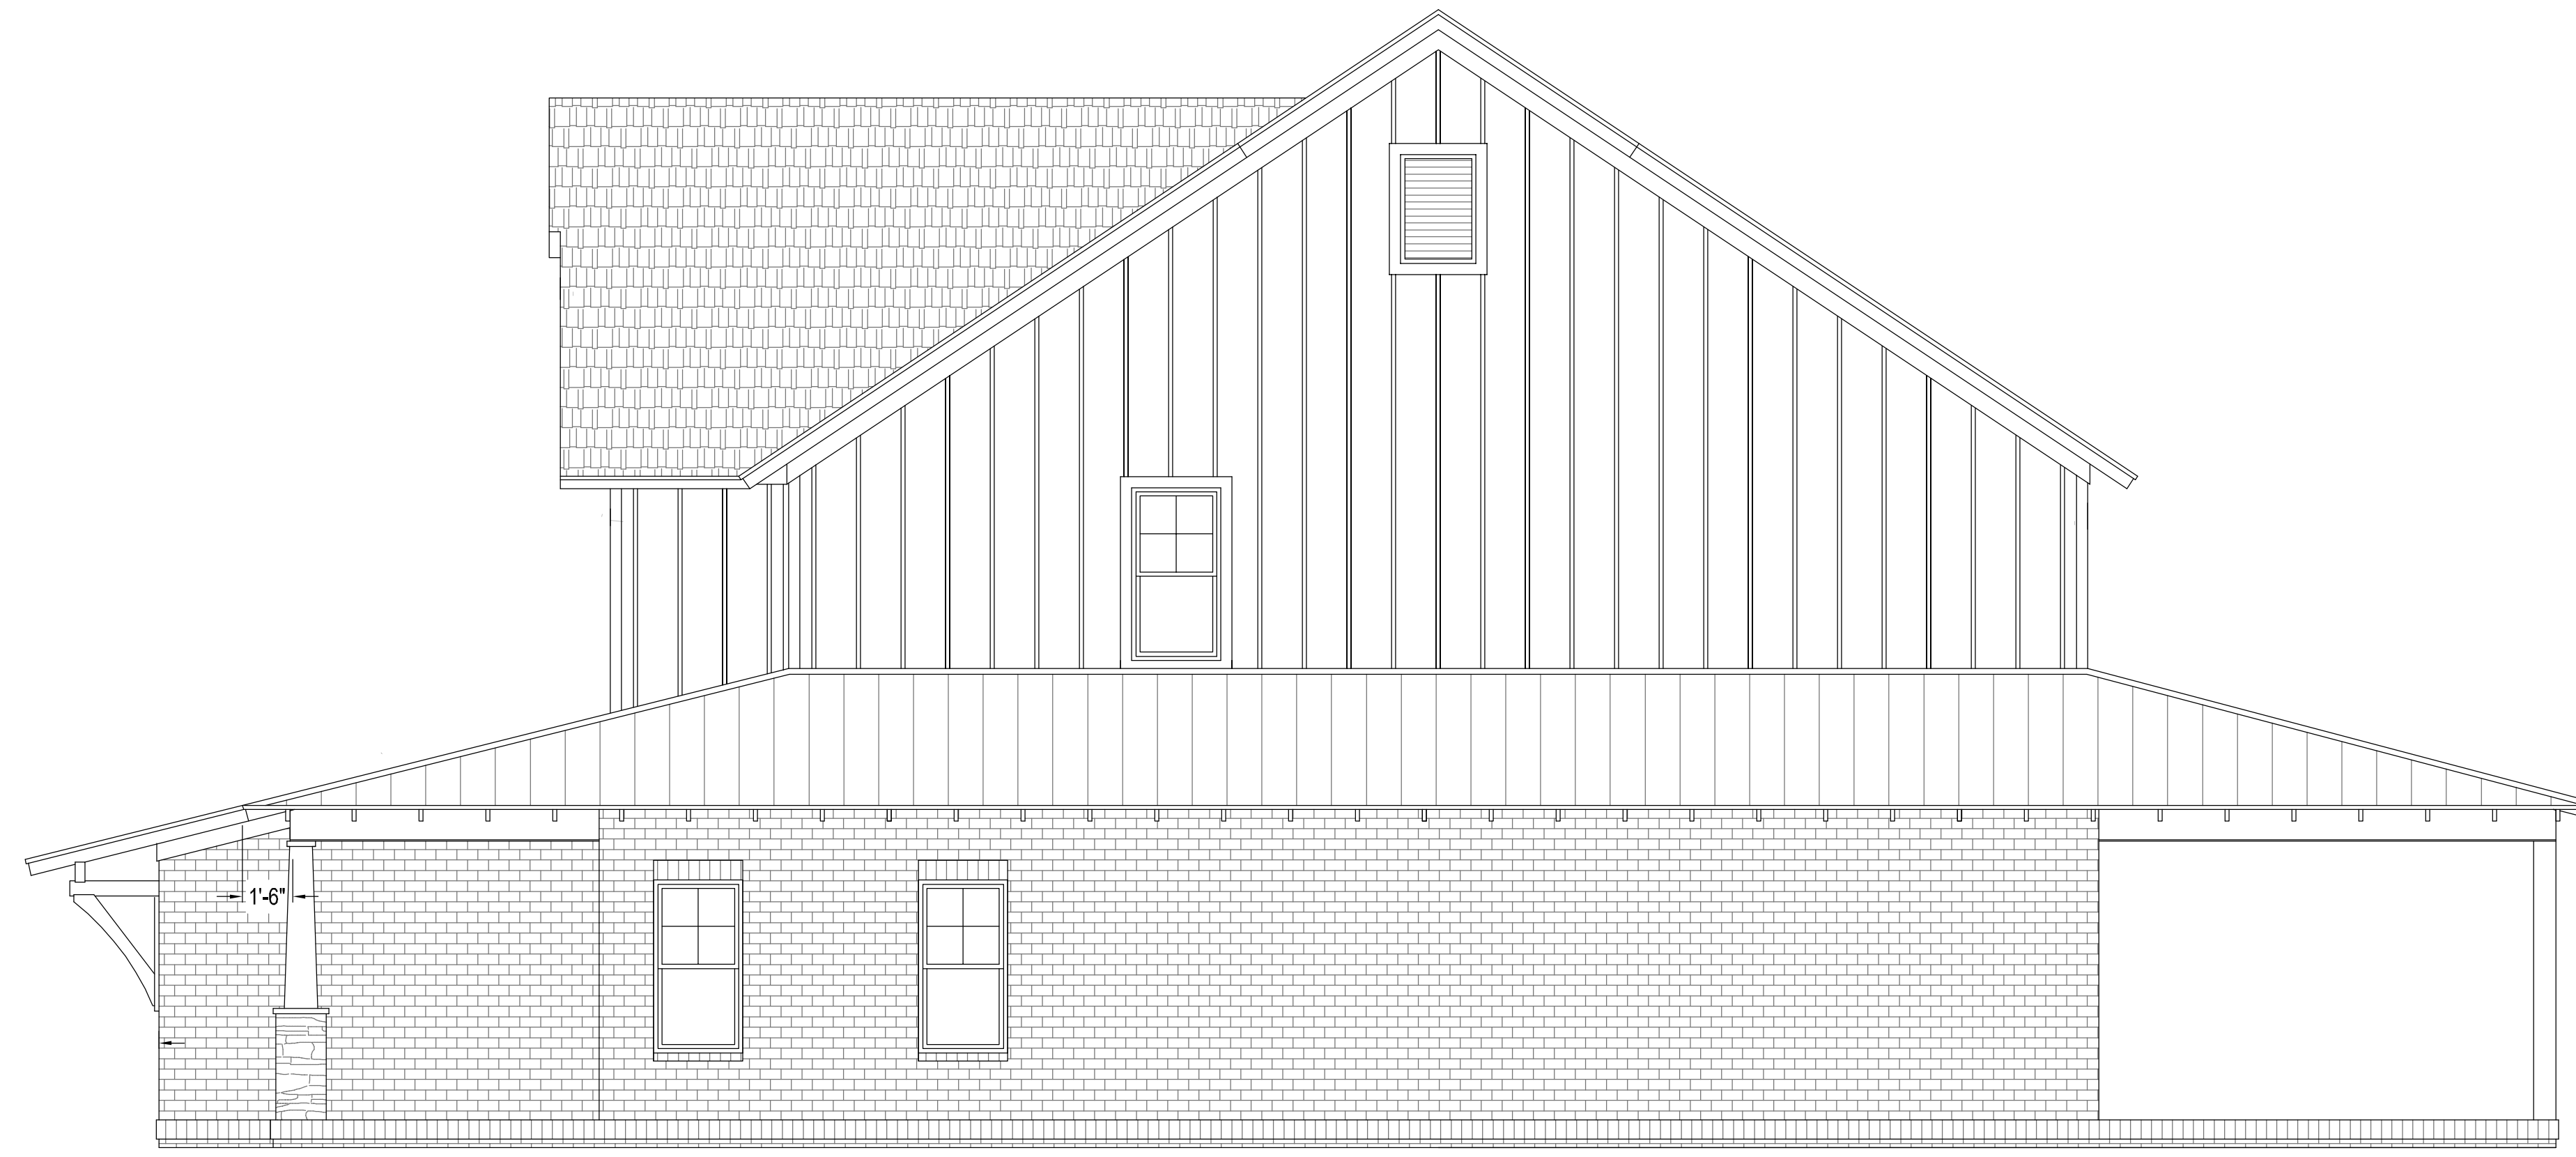


FRONT ELEVATION




RIGHT ELEVATION



REAR ELEVATION

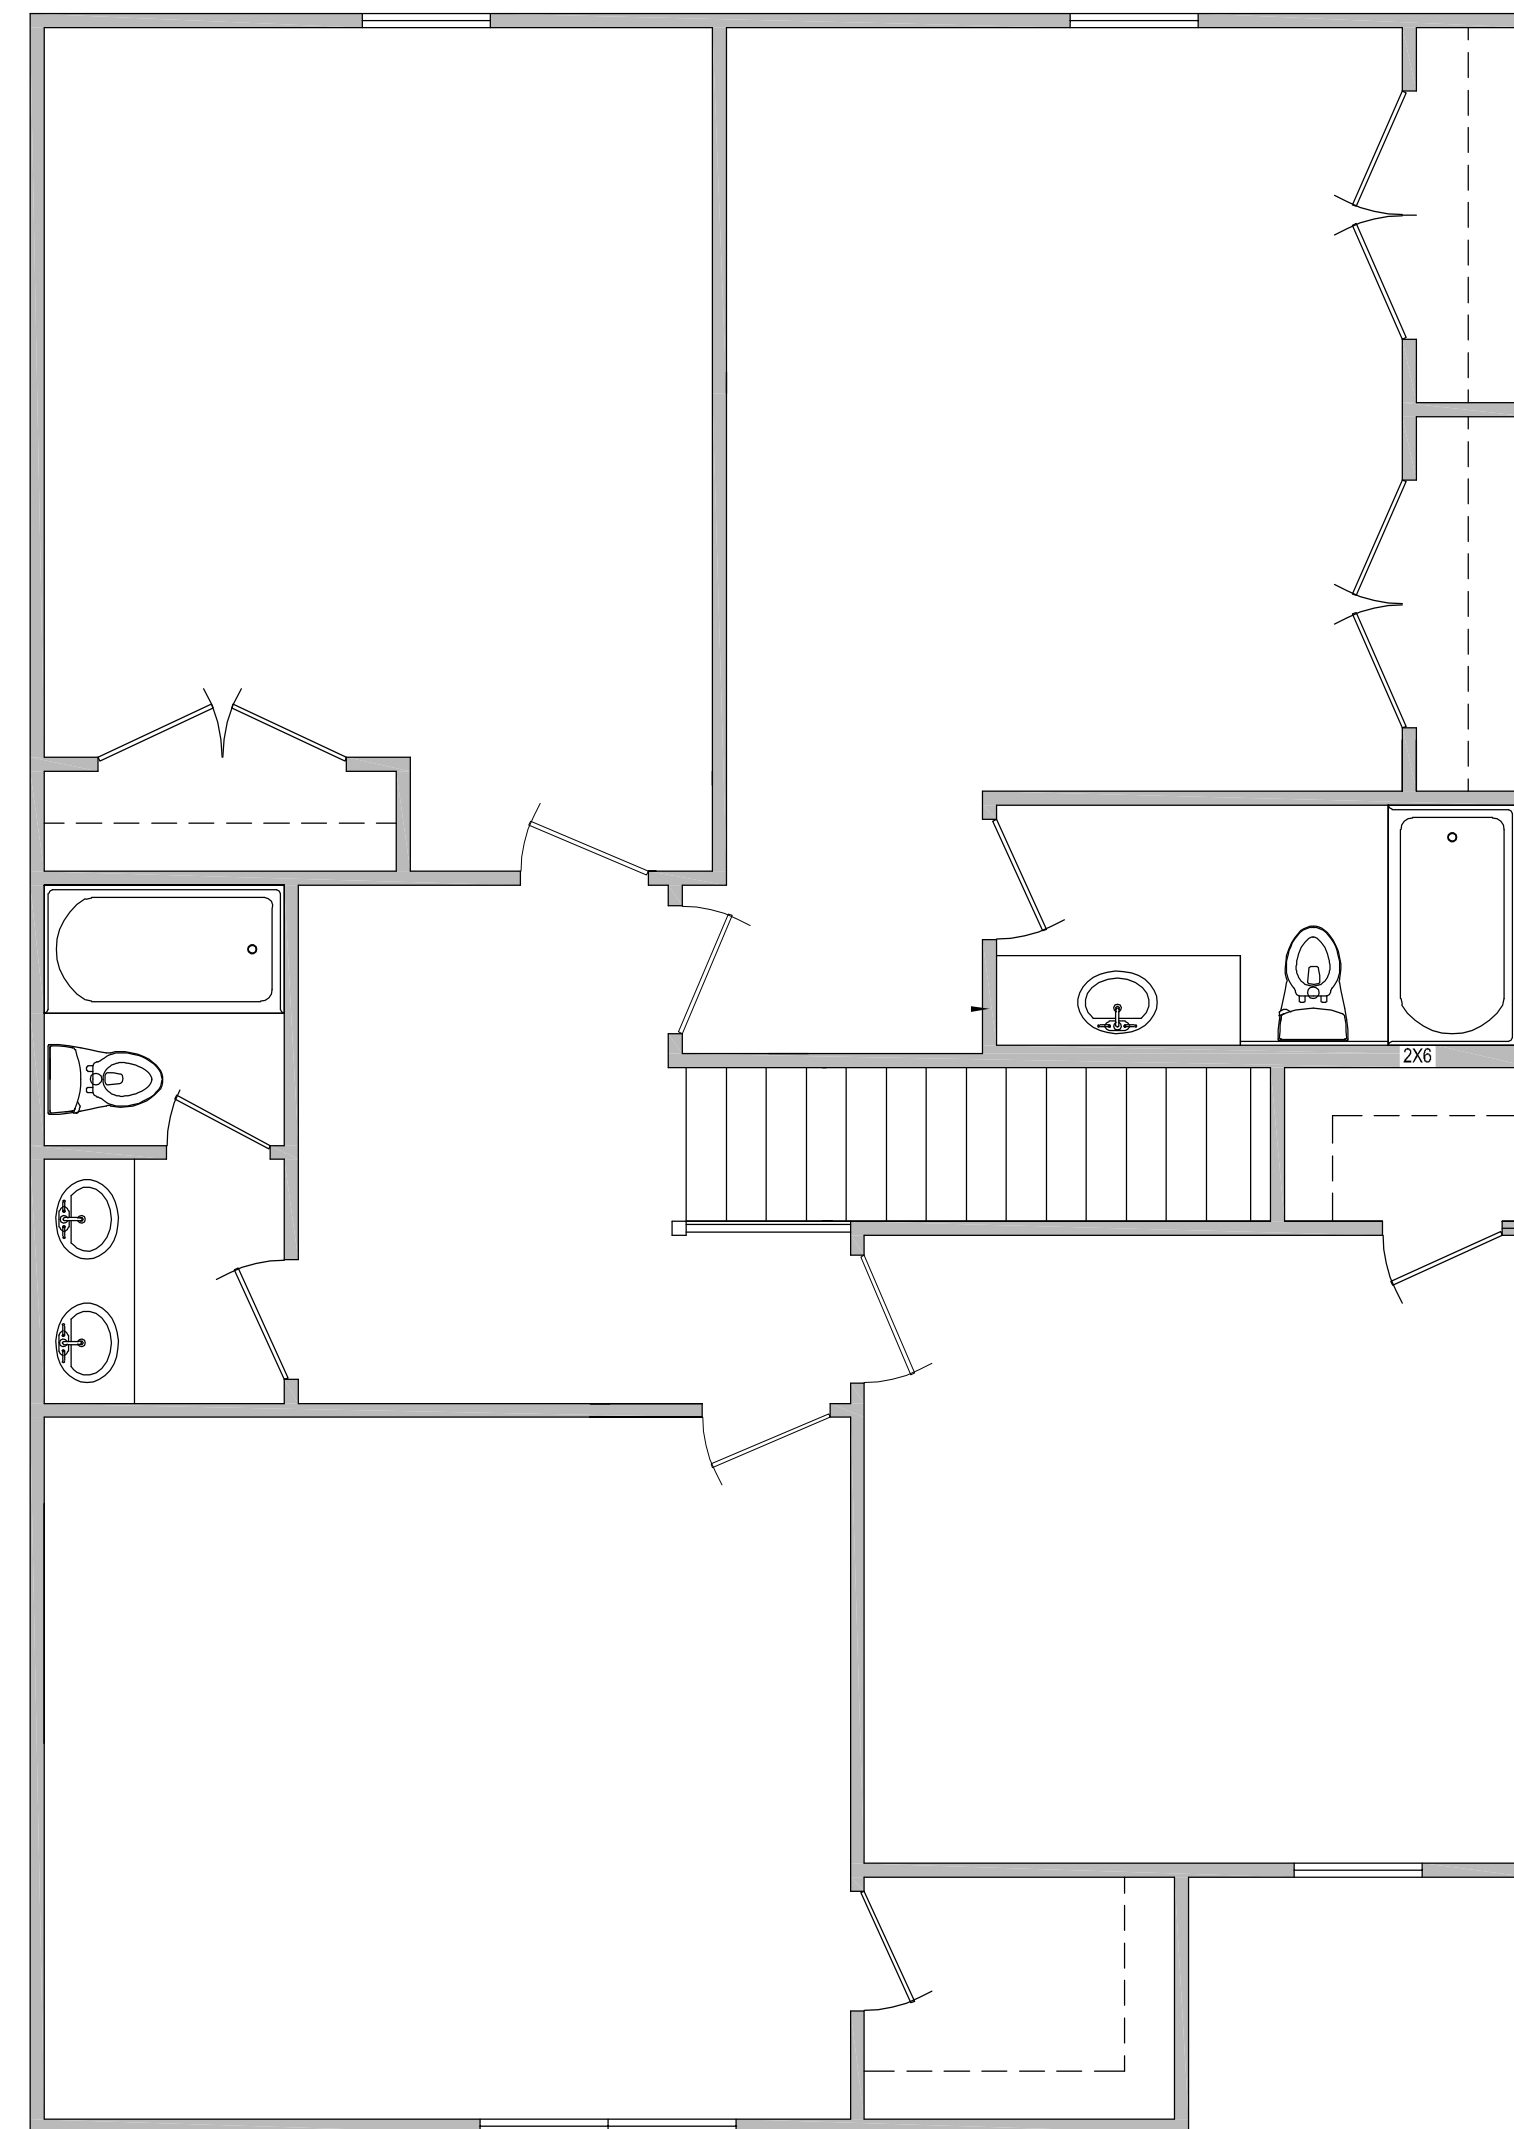

2nd LEVEL

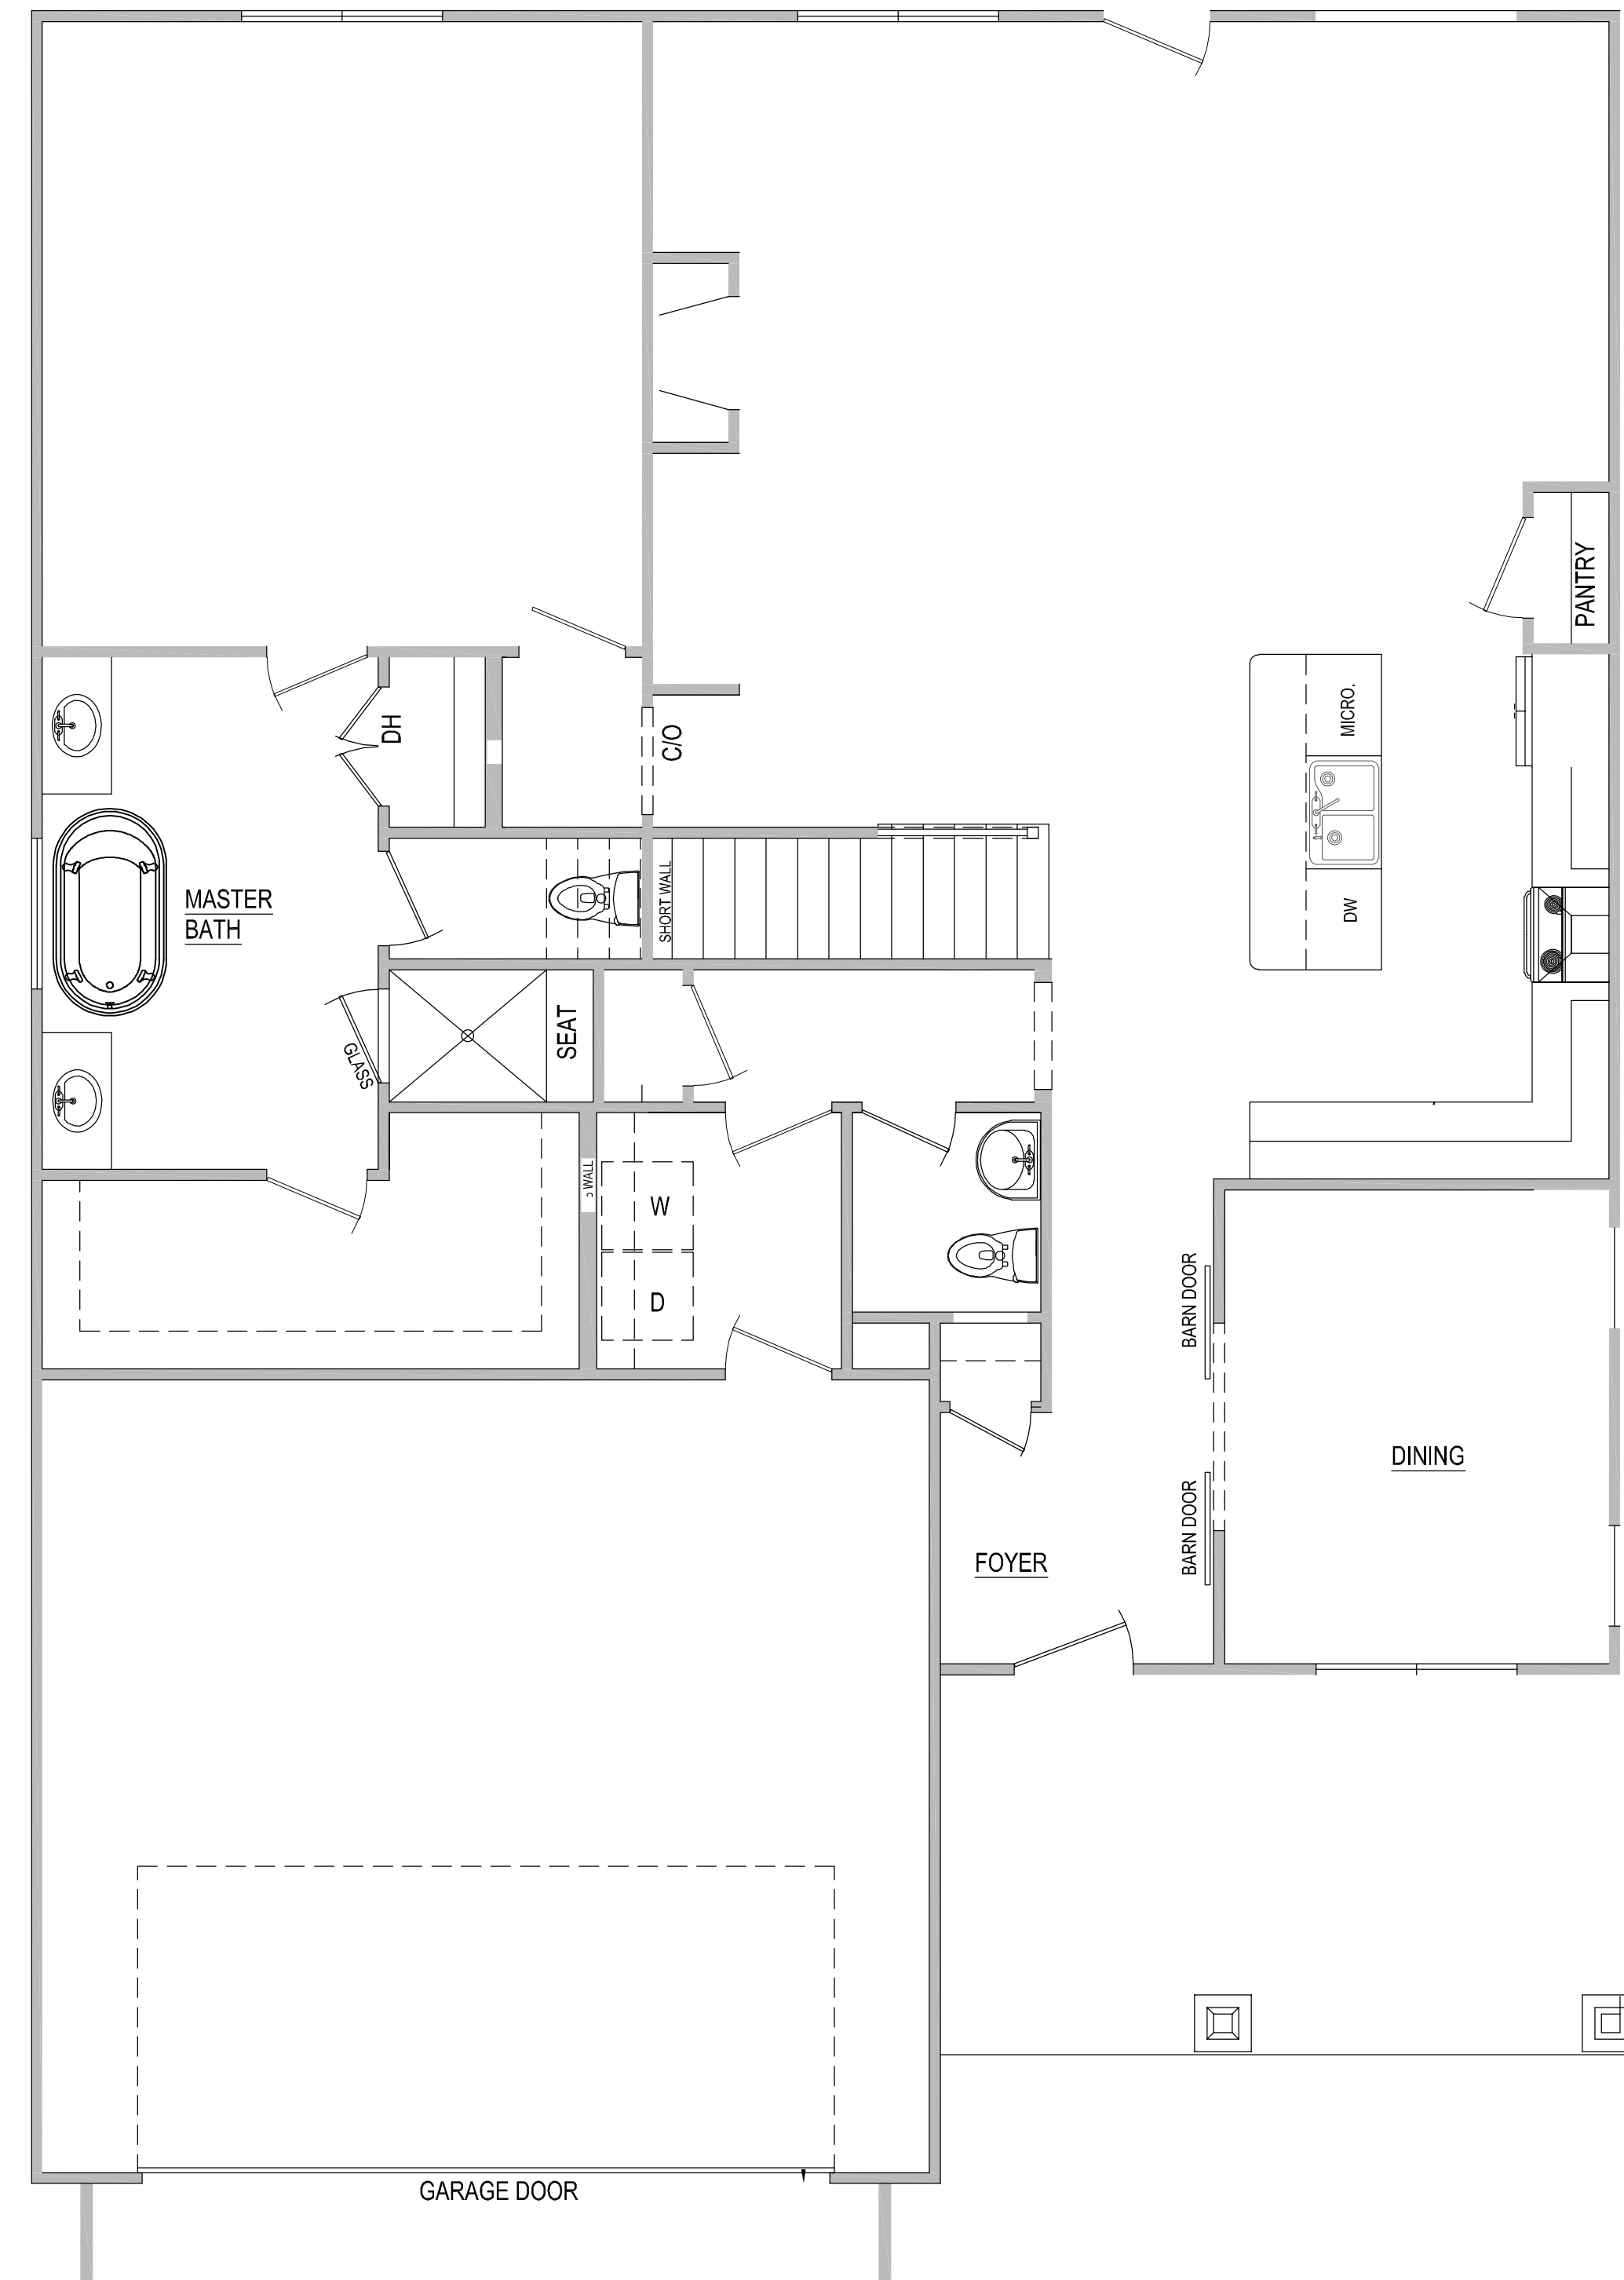

1st LEVEL

SQ FT TOTALS
1st LEVEL HEATED & COOLED: 1676 SQ FT
2nd LEVEL HEATED & COOLED: 1302 SQ FT
TOTAL HEATED & COOLED: 2978 SQ FT
TOTAL UNDER ROOF: 3989 SQ FT

FRAMING DIMENSIONS SHOWN FROM EXTERIOR SIDE OF FRAMING TO CENTERLINE AND DOES NOT INCLUDE BRICK VENEER