




FRONT ELEVATION SC: 1/4" = 1'0"



LEFT ELEVATION SC: 1/4" = 1'0"

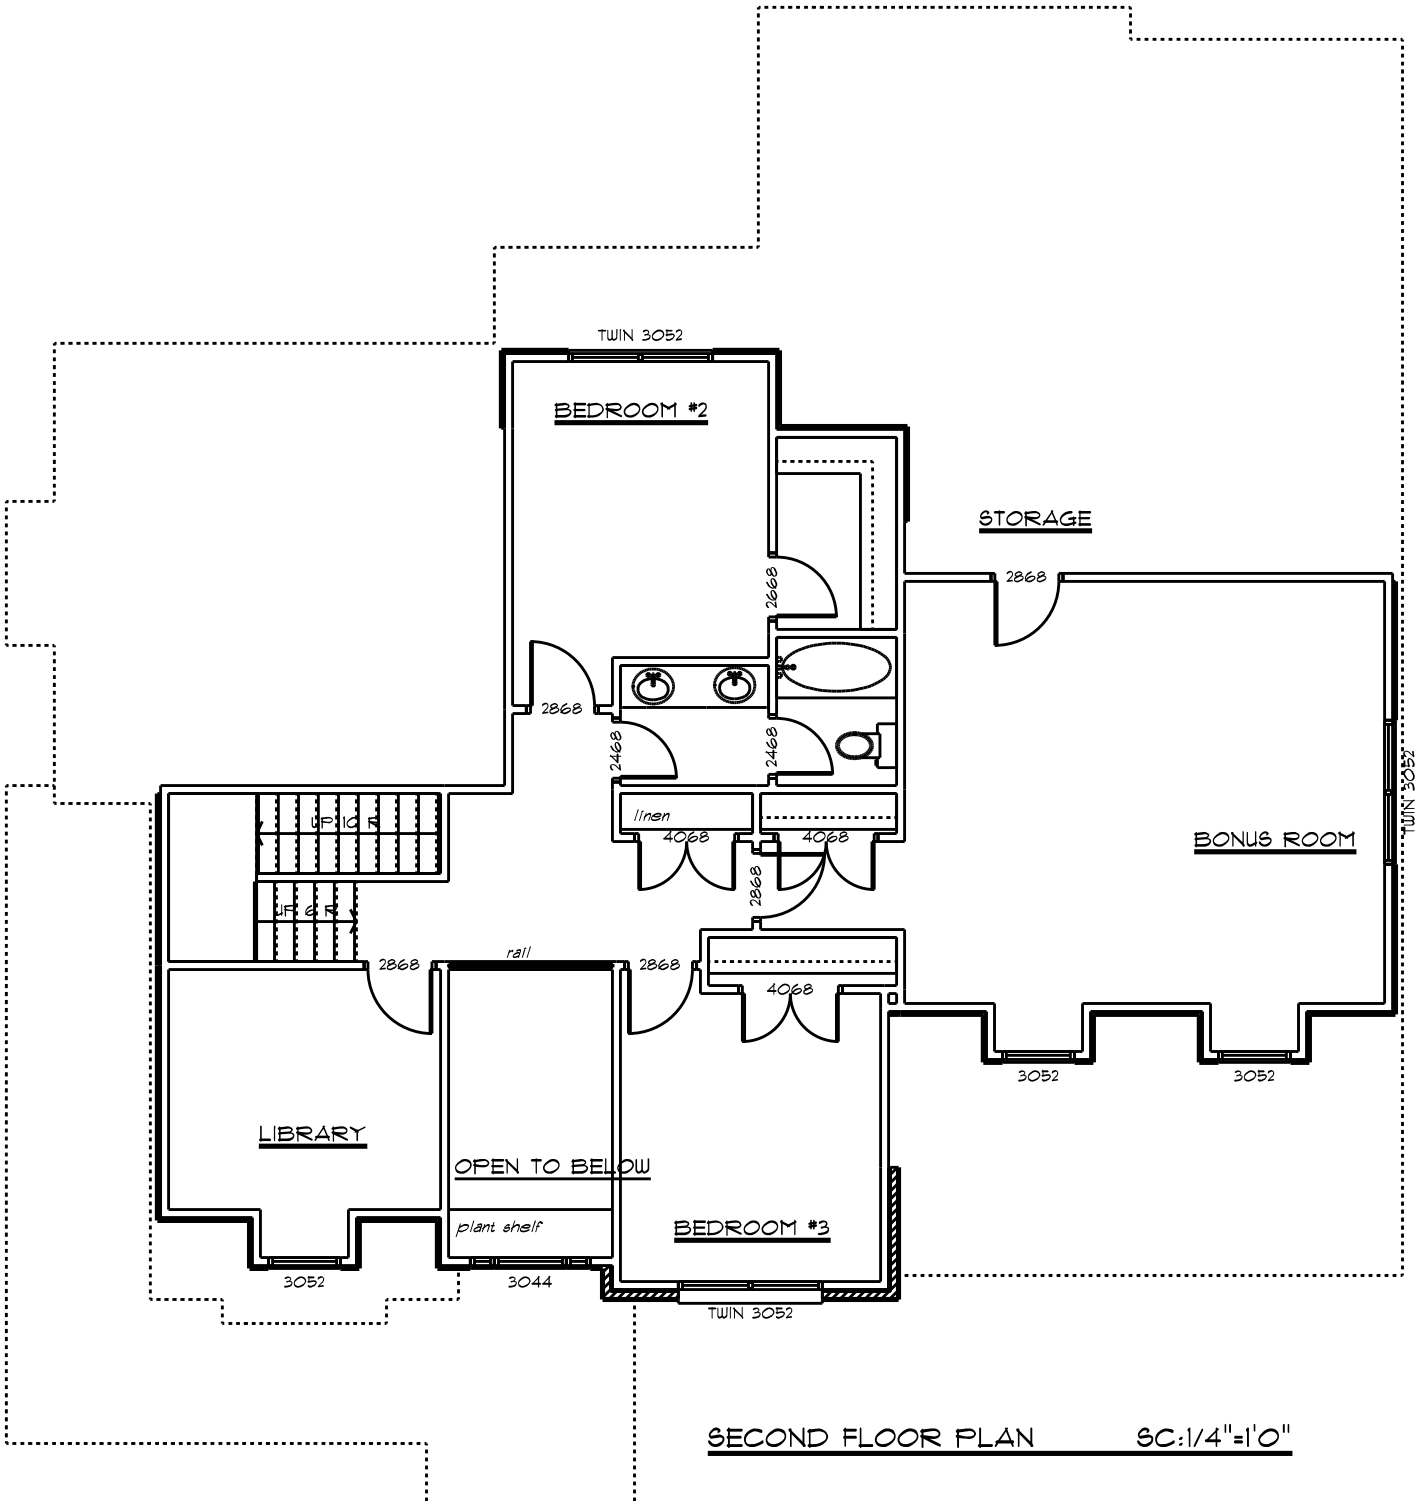

SECOND FLOOR PLAN **SC: 1/4"=1'0"**

© COPYRIGHT 2014 BY RON JONES - DESIGNS
 NOT TO BE REPRODUCED WITHOUT PERMISSION OF RON JONES-DESIGNS

WHILE EVERY ATTEMPT HAS BEEN MADE IN THE PREPARATION OF THIS PLAN TO AVOID MISTAKES THE MAKER CANNOT GUARANTEE AGAINST HUMAN ERROR. THE CONTRACTOR ON THE JOB MUST CHECK ALL DIMENSIONS AND OTHER DETAILS AND BE RESPONSIBLE FOR

RON JONES - DESIGNS
 270 LEE RD. 29912
 SMITHS STATION, AL 36877
 PHONE (706) 681-4486

SCALE	1/4"=1'0"
DWN BY	RDJ
JOB NO.	
SHEET	