





FRONT ELEVATION

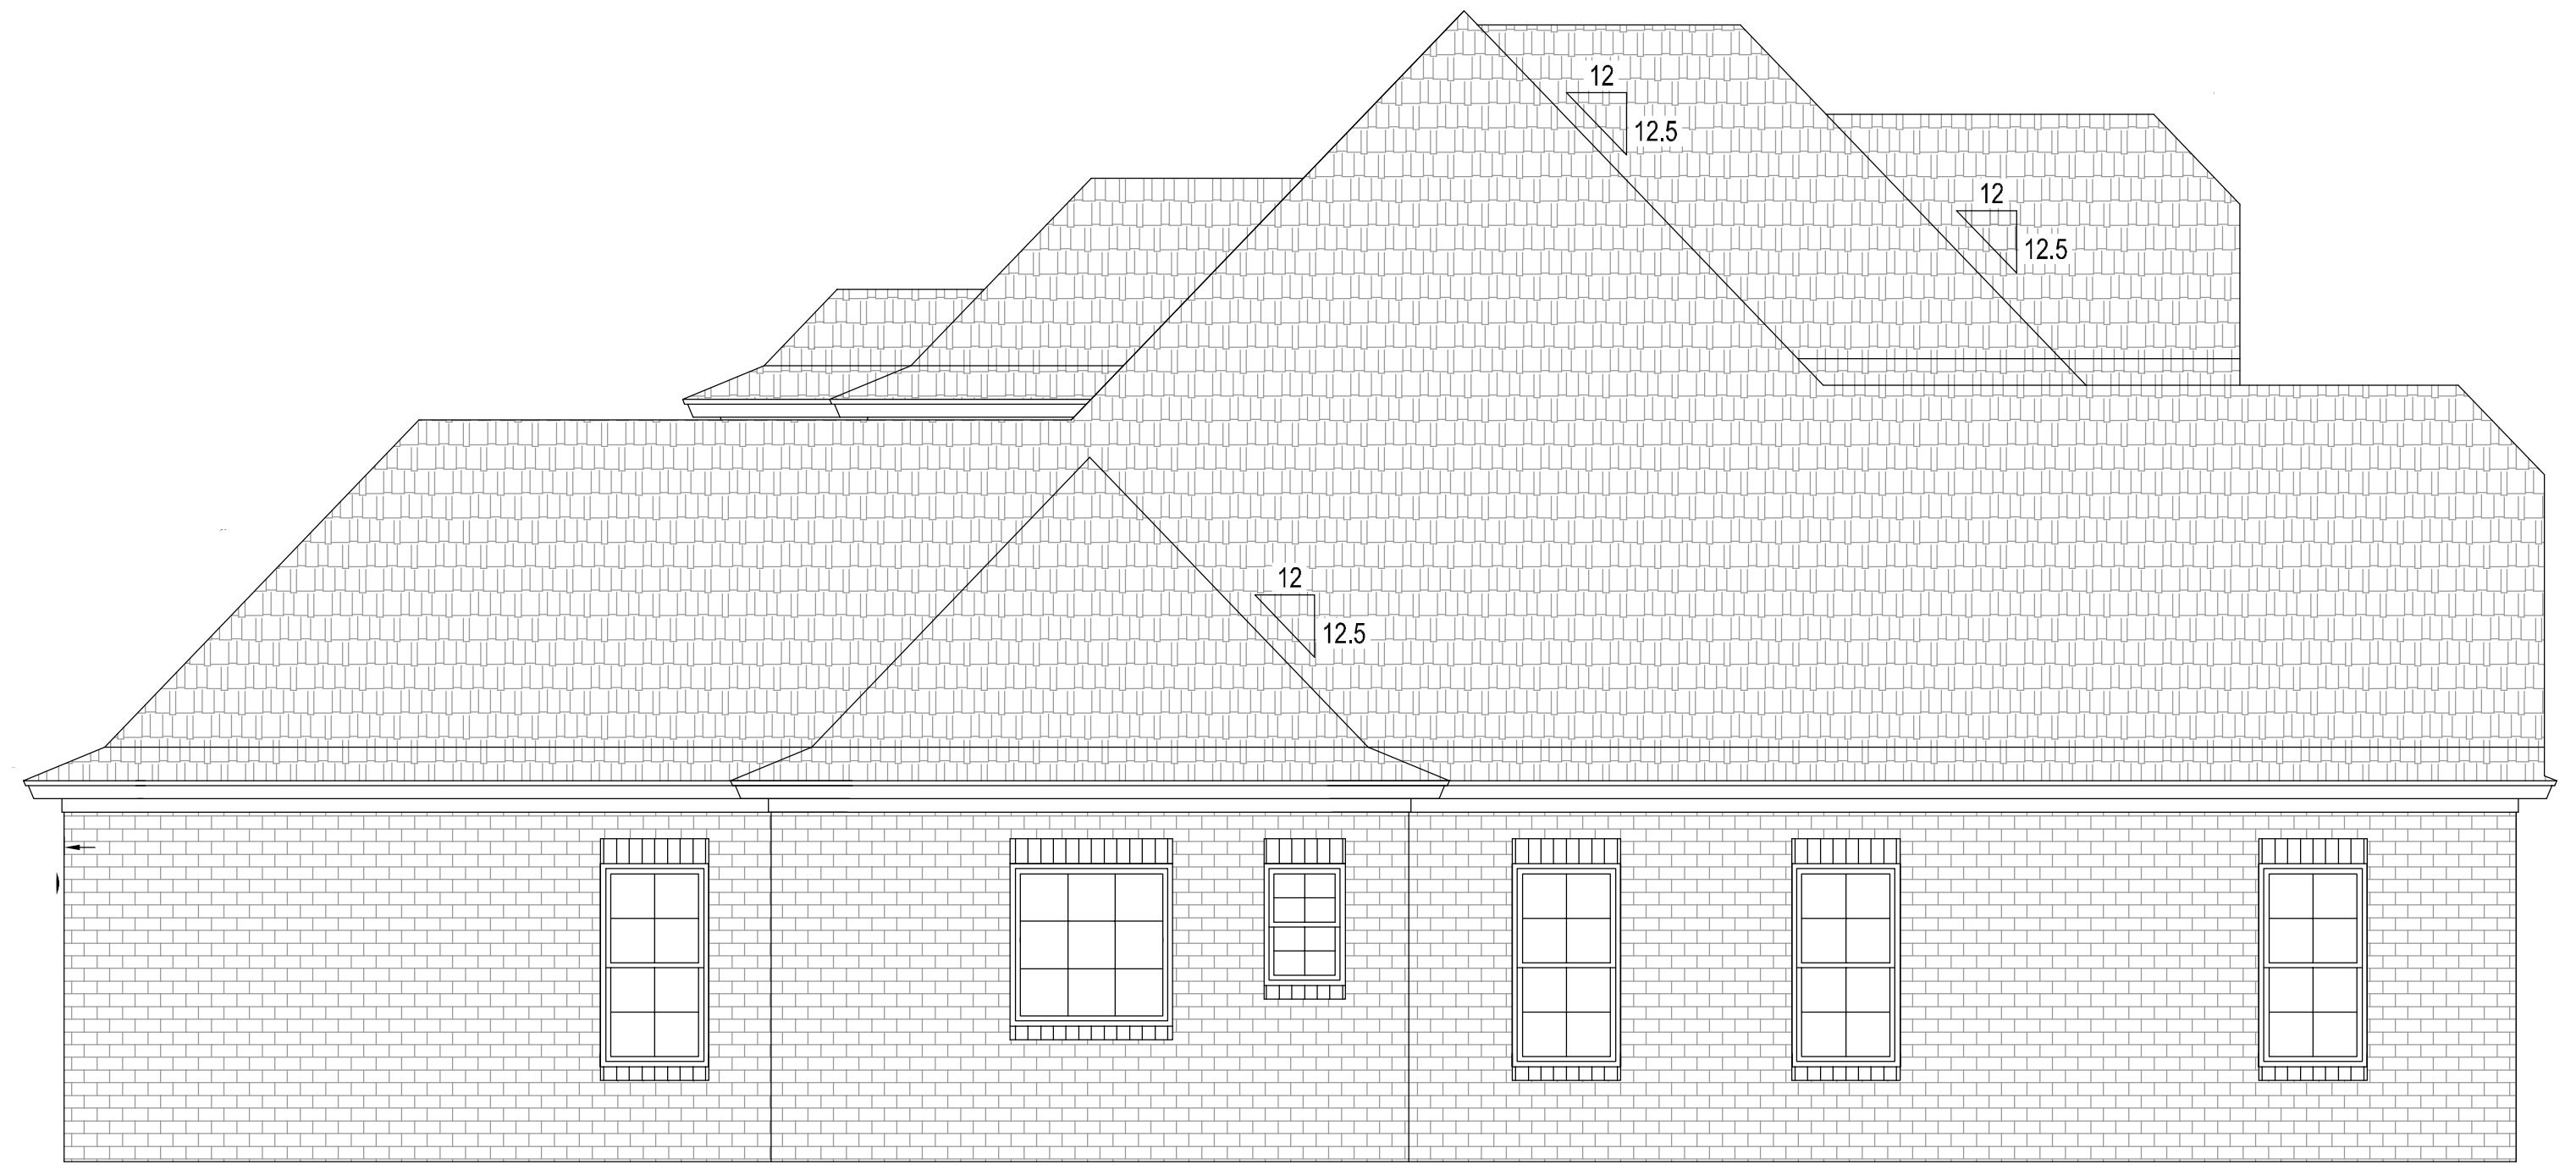

LEFT ELEVATION

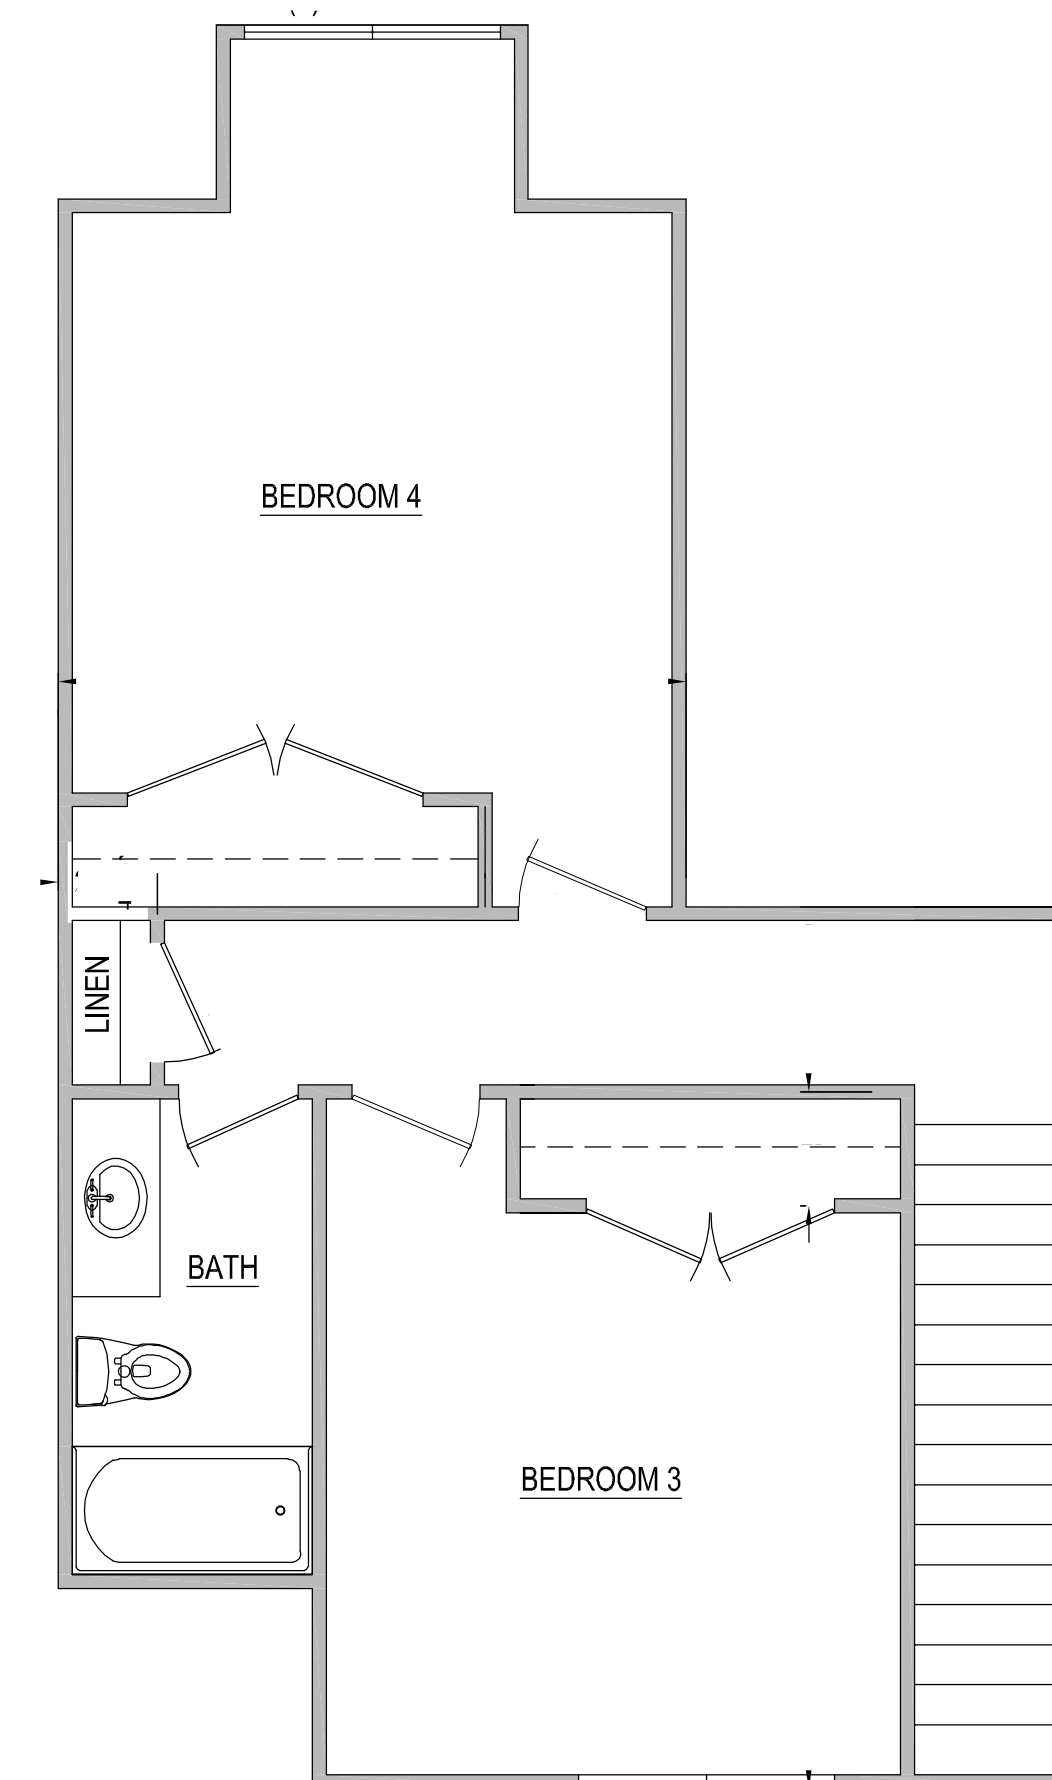

**2nd LEVEL**

SQ FT TOTALS	
1st LEVEL HEATED & COOLED:	2365 SQ FT
2nd LEVEL HEATED & COOLED:	540 SQ FT
TOTAL HEATED & COOLED:	2905 SQ FT
FRONT PORCH:	109 SQ FT
REAR PORCH:	236 SQ FT
GARAGE:	484 SQ FT
TOTAL UNDER ROOF:	3734 SQ FT

FRAMING DIMENSIONS SHOWN FROM EXTERIOR SIDE OF FRAMING TO CENTERLINE AND DOES NOT INCLUDE BRICK VENEER