





FRONT ELEVATION

SC: 1/4" = 1'0"

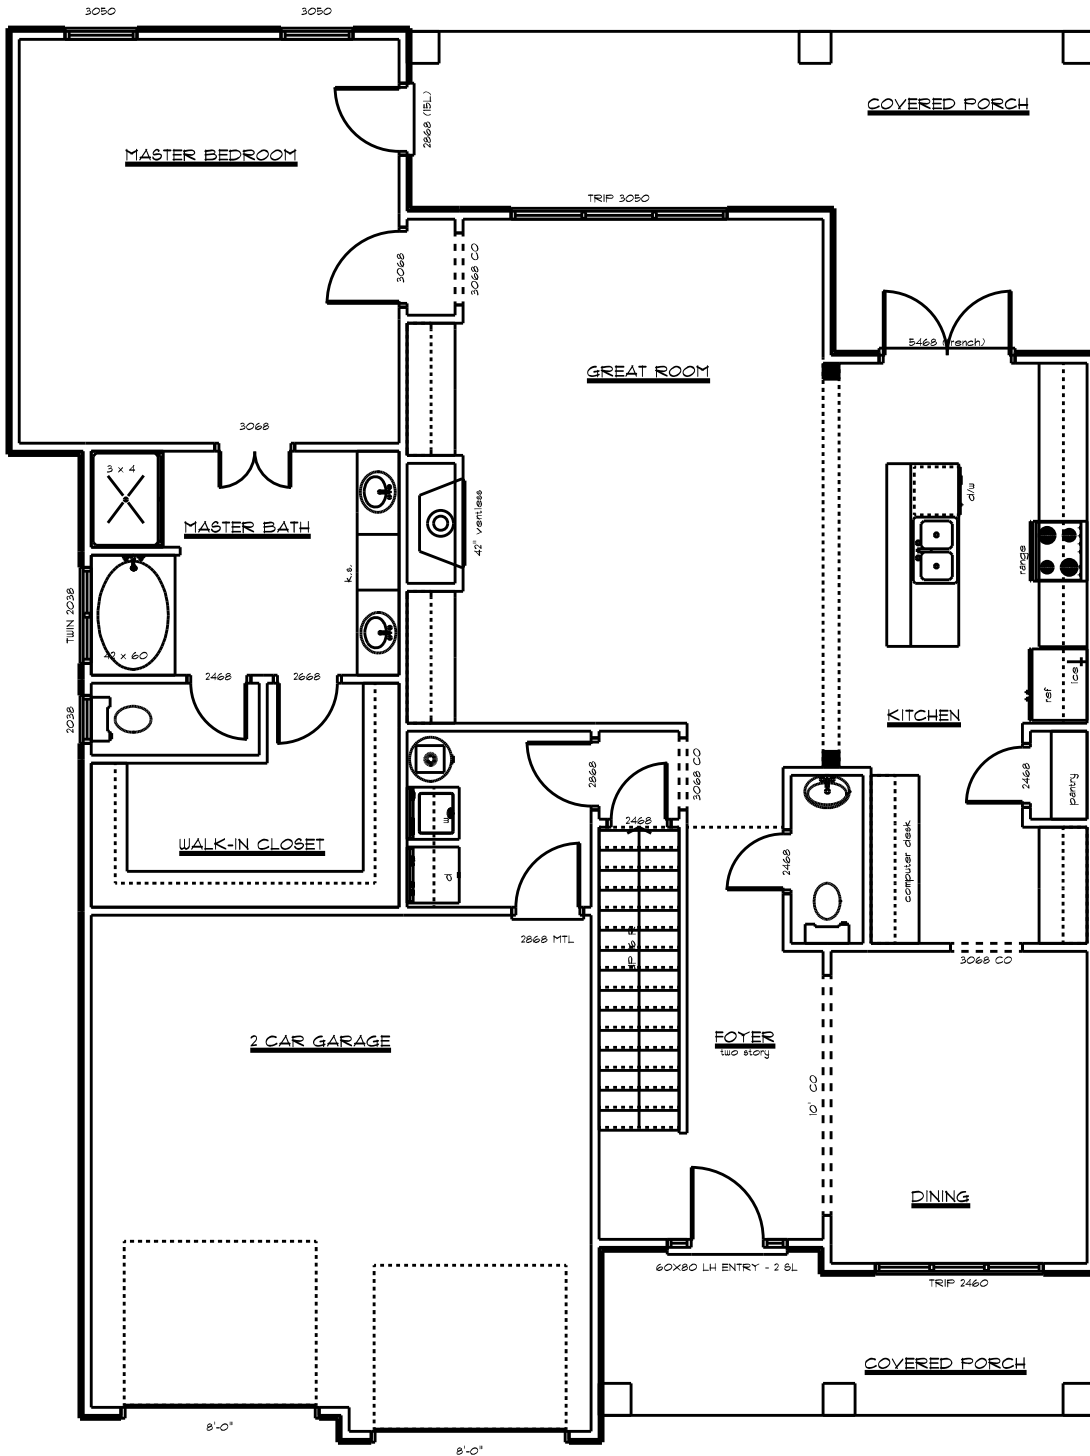

| NAME                        | AREA          |
|-----------------------------|---------------|
| garage                      | 454.1 sq ft.  |
| porches                     | 414.3 sq ft.  |
| bonus room                  | 95.7 sq ft.   |
| first flr heated            | 1626.5 sq ft. |
| second flr heated           | 960.6 sq ft.  |
| optional storage/bedroom #5 | 163.1 sq ft.  |

**FIRST FLOOR PLAN**      **SC 1/4"=1'0"**  
*all ceilings are 9'0" unless noted*

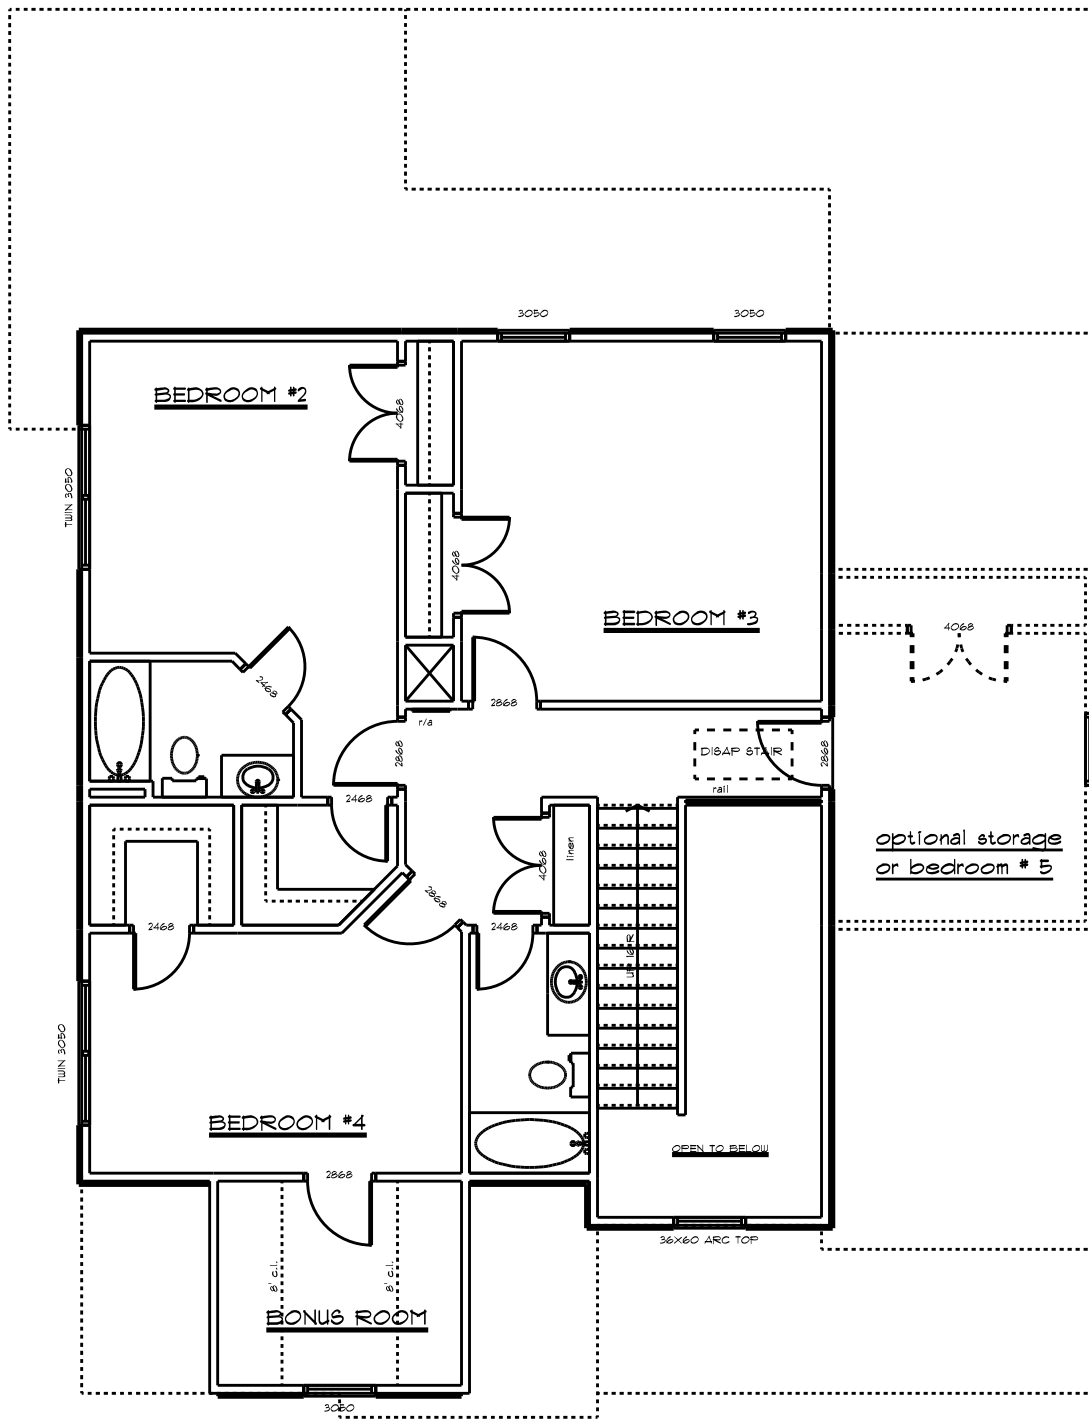

SECOND FLOOR PLAN

SC: 1/4" = 1'0"