




FRONT ELEVATION SC: 1/4" = 1'0"

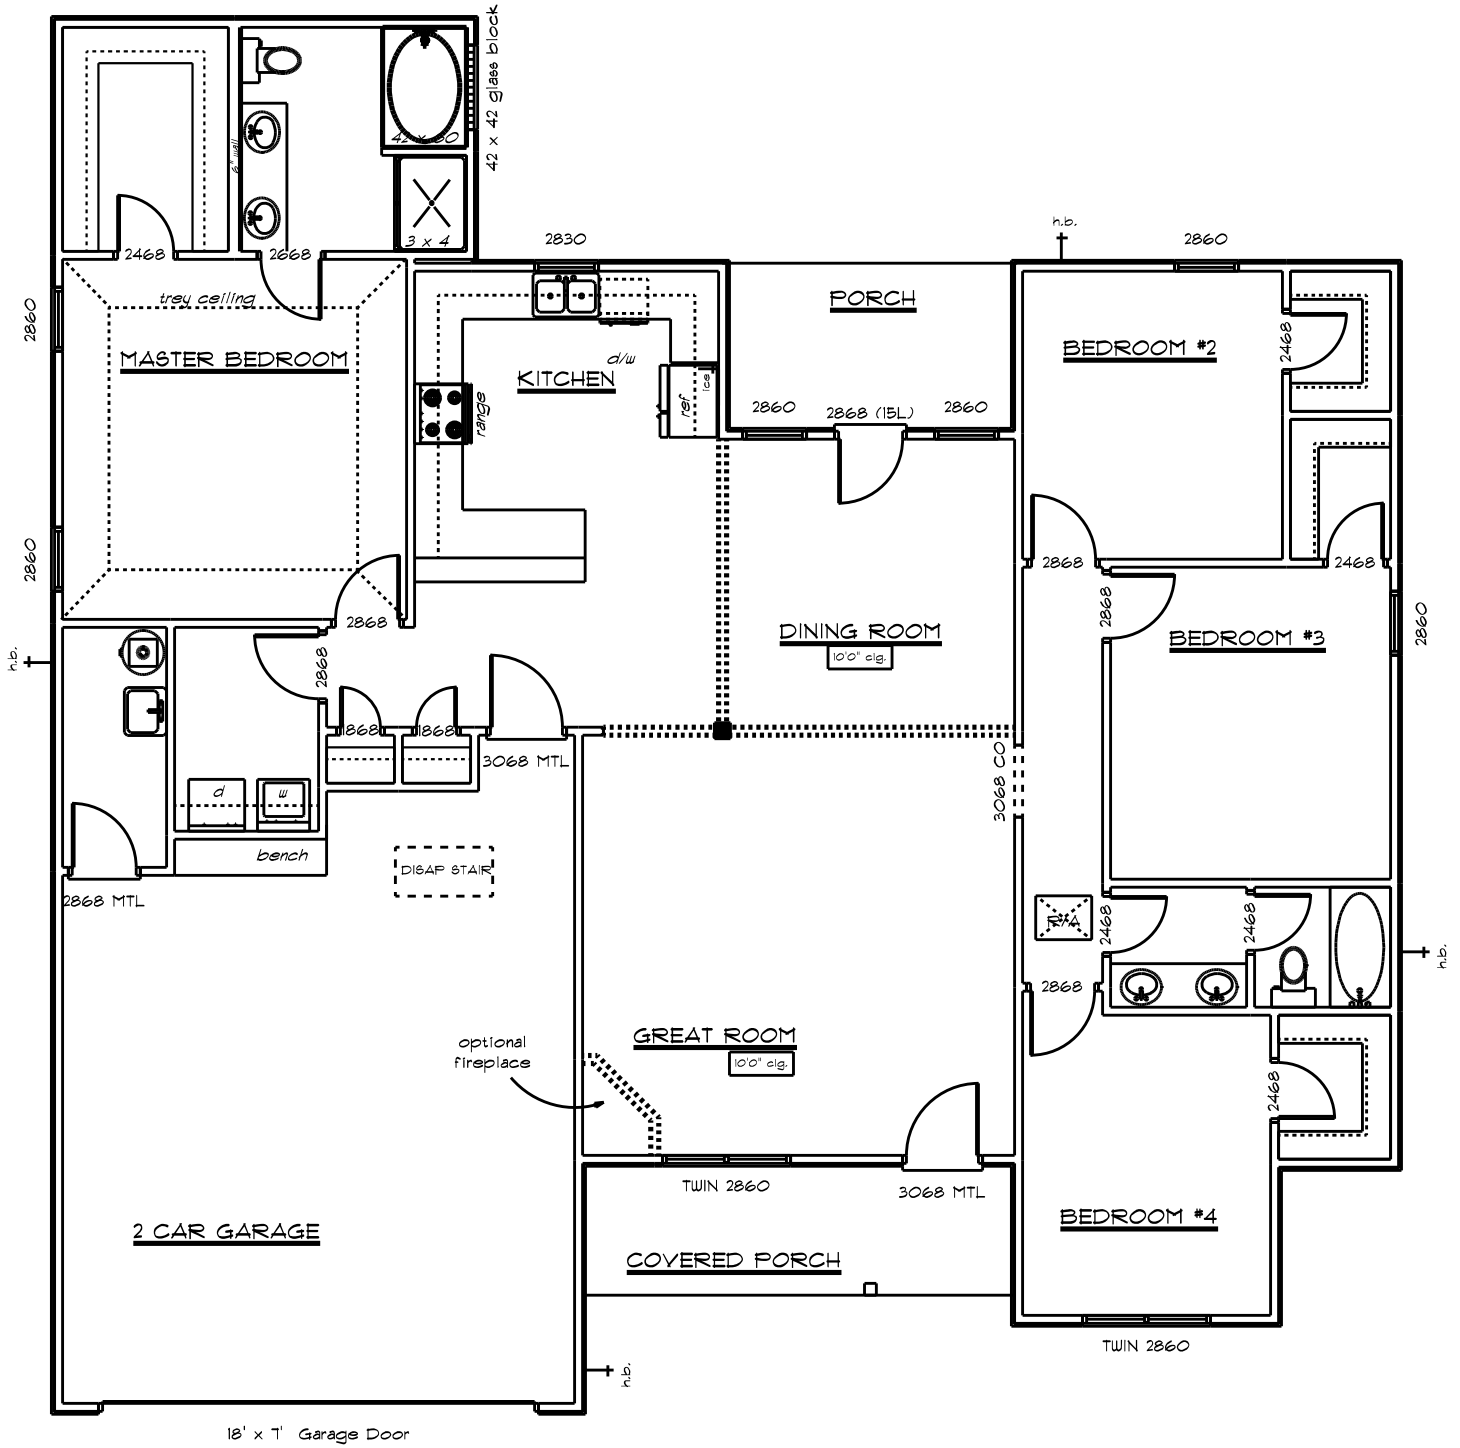

FLOOR PLAN SC: 1/4" = 1'0"

NAME	AREA
heated	1904.4 sq ft.
garage	591.1 sq ft.
carport	182.8 sq ft.